



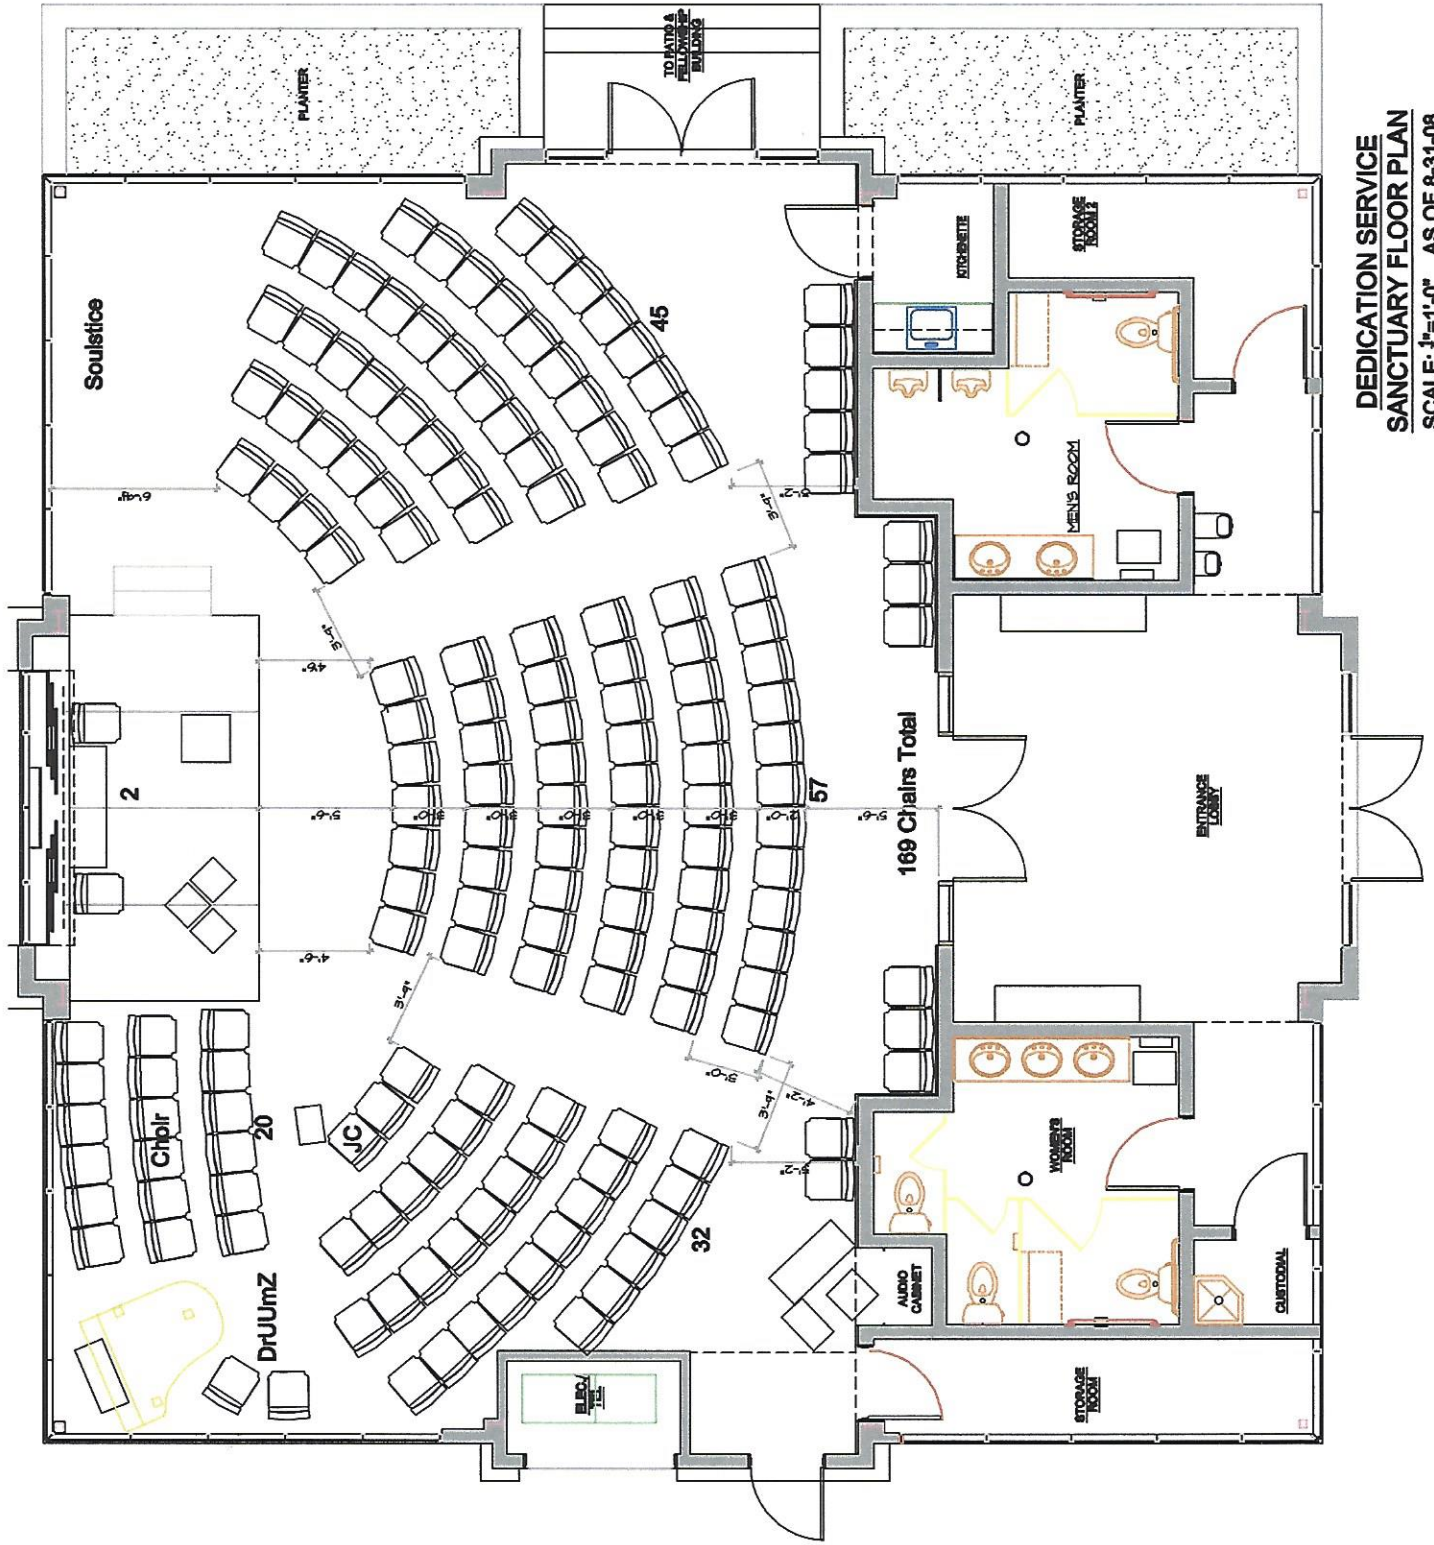

**DEDICATION SERVICE  
SANCTUARY FLOOR PLAN**  
SCALE: 3/8"=1'-0" AS OF 8-31-08

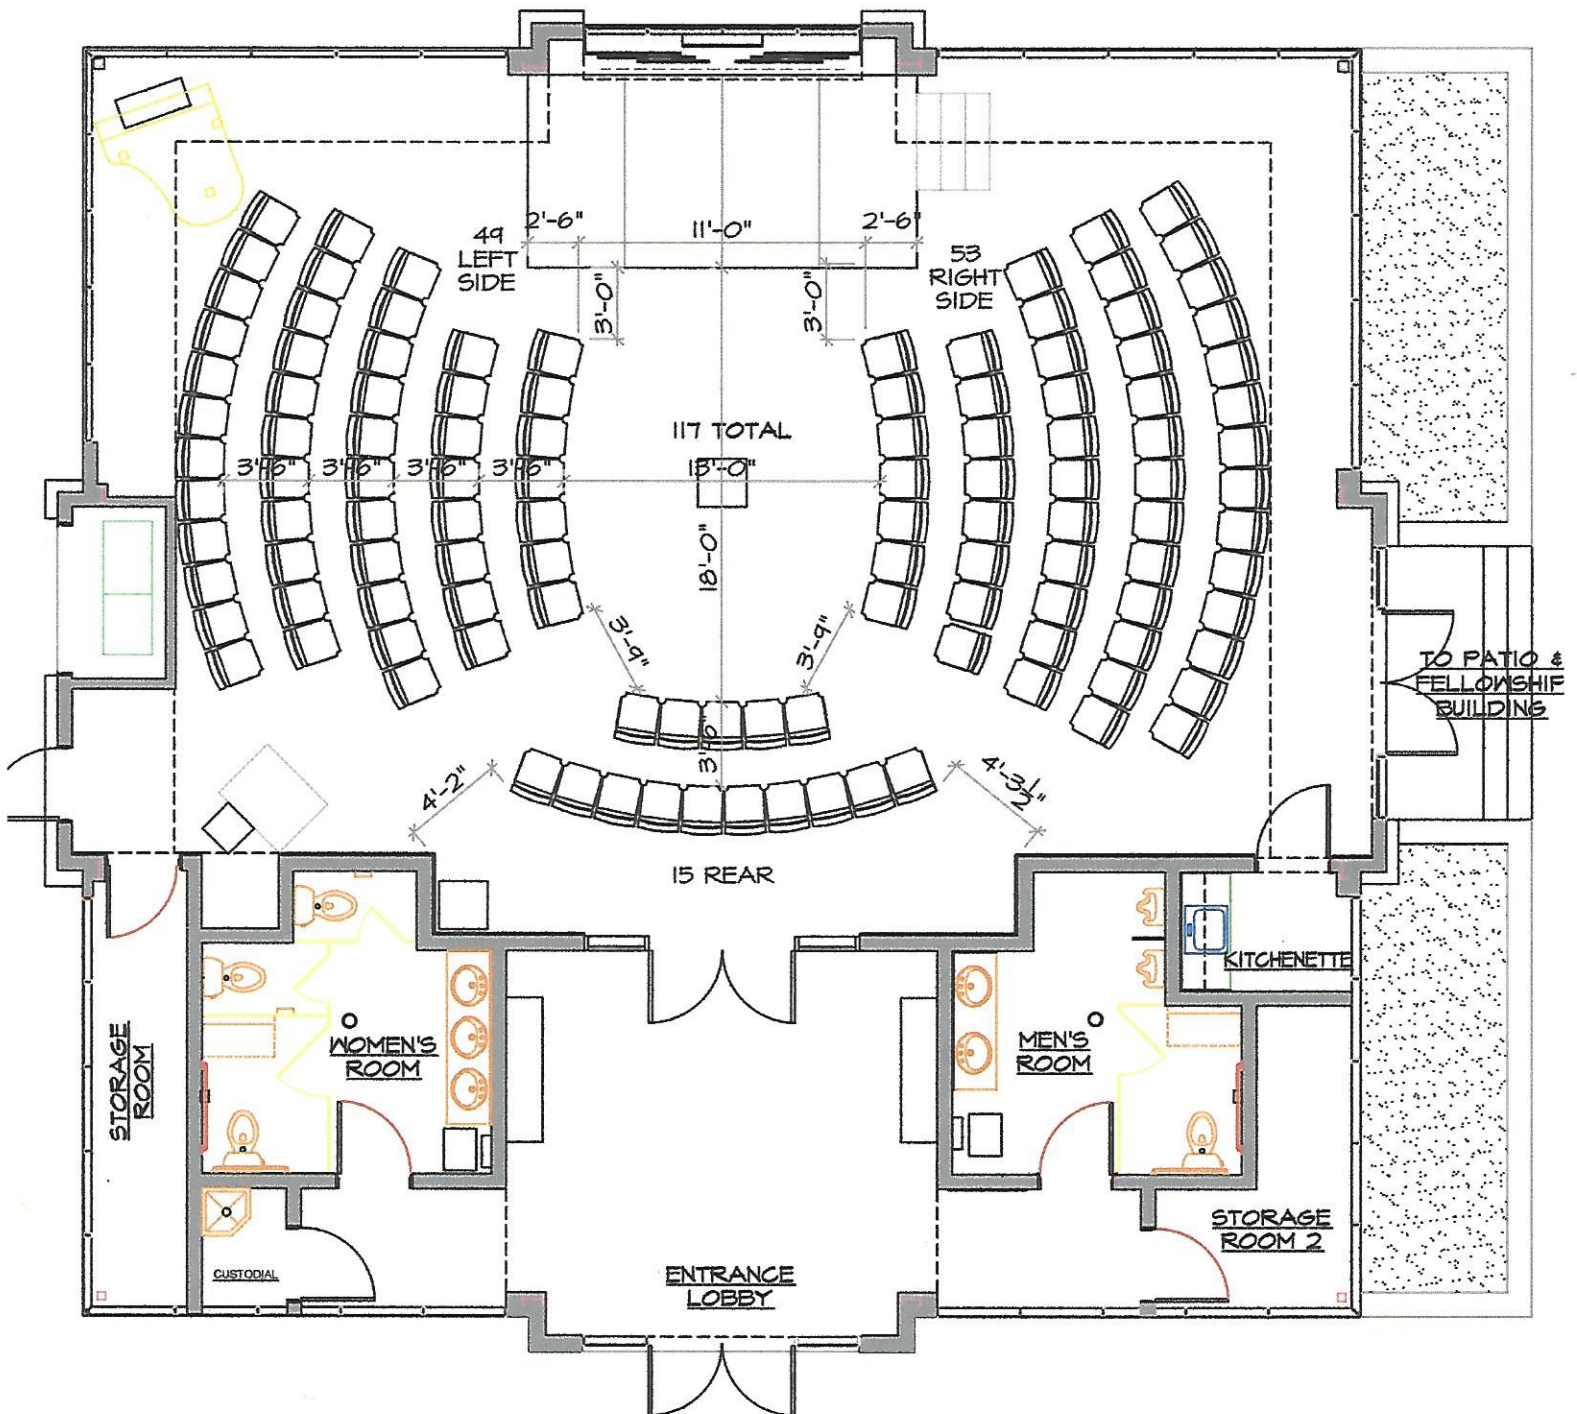

**SANCTUARY FLOOR PLAN**  
 SCALE:  $\frac{1}{8}" = 1'-0"$

FOR CENTER TABLE  
 117 SEATS  
 12-09-09

SCALE:  $\frac{1}{8}'' = 1'-0''$

